


TOWN & COUNTRY SHOPPING PLAZA

TOWN & COUNTRY REALTY OF EASLEY, INC.


PO BOX 1929 EASLEY, SC 29641

803-859-6321

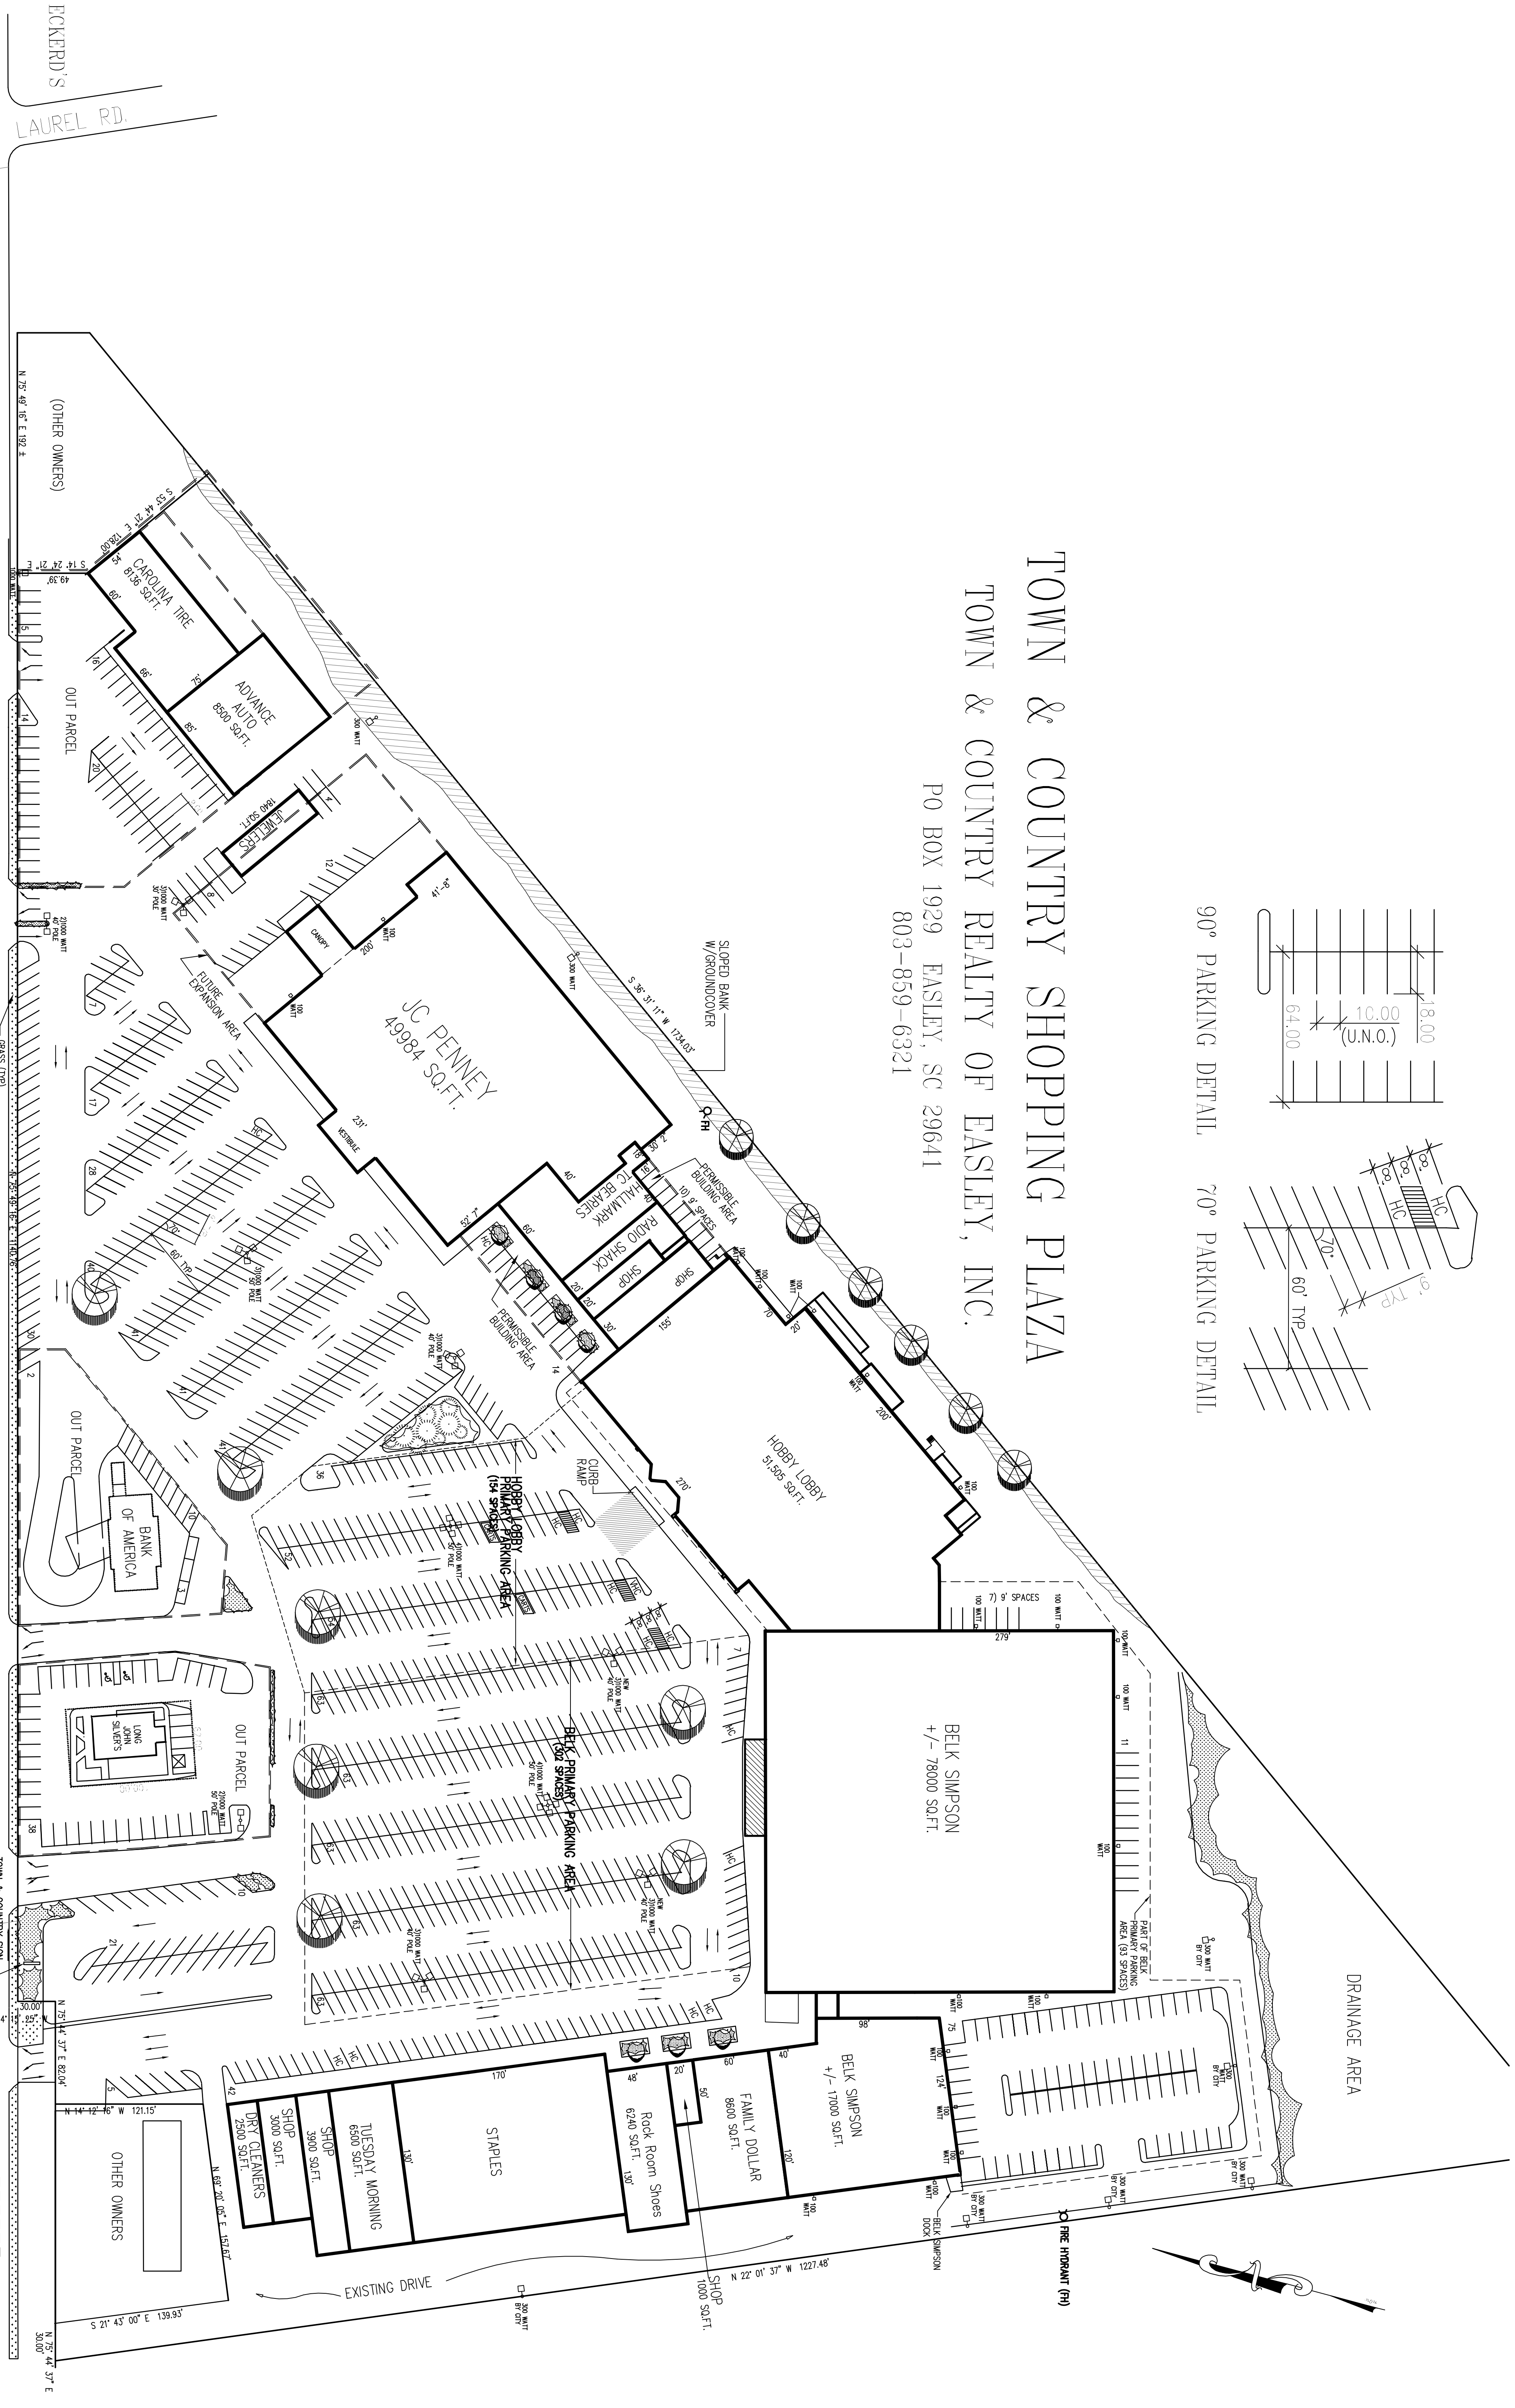

U. S. HIGHWAY #123

A SITE PLAN
SCALE: 1" = 60'-0"

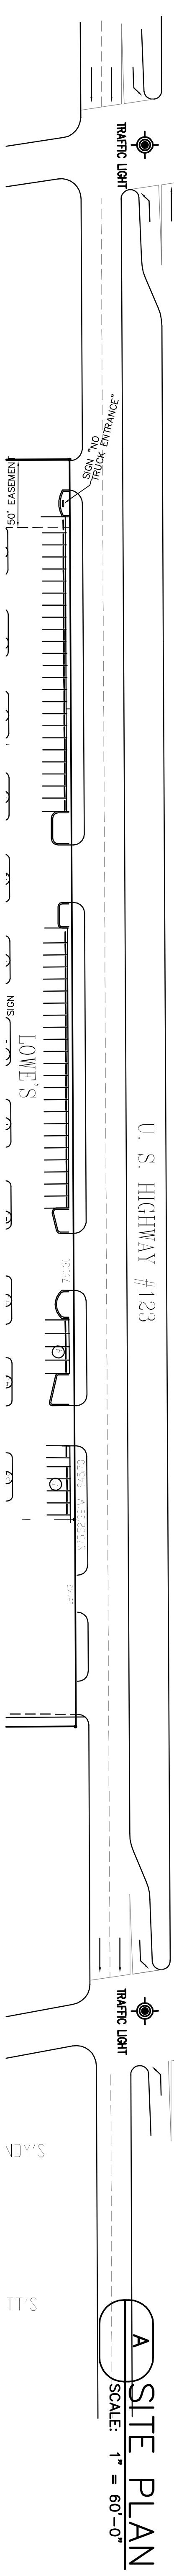

Revisions	Date	By

Project No. 1721.4
Date 7/14/2008
Drawn by

Town & Country Plaza
Easley, SC

Joe W. Hiller, Jr.
Architect
Greenville, SC

Project No. 1721.4
Sheet Number C1
of 3 sheets